

# RINGER PARK

## **SCULPTURE & PUBLIC ART PROGRAM** CONCEPT DEVELOPMENT

12 APRIL 2017



**selbert perkins design collaborative**

432 Culver Boulevard, Playa Del Rey, CA 90293

**T** 310 822 5223 **www.**[selbertperkins.com](http://selbertperkins.com)











## CONCEPT DESIGN

---



# CONCEPT NARRATIVE

The "**Ringer Park Portrait Garden**" celebrates the Honorees with a transformative installation that links the stories of each honoree through a series of simple vertical trellis structures integrated with planting, narratives, and lighting. Visitors to the park are also invited to take self-portraits, or "selfies" with the sculptures, creating an engaging and interactive environment.

The pavement adjacent to each sculpture is engraved with biographical information and quotations to **TELL THE STORY** of each honoree. In addition, each portrait is spotlighted to enhance the night view and add needed light to the park.

**IDENTITY PYLONS** create gateways into the park. All elements are integrated with simple lights along the paths to enhance the evening experience and link the portraits and stories throughout the park.

Each sculpture will evolve over time as the plants fully engage the structure, providing a symbolic connection to the site and landscape. Each sculpture is semi-transparent and can viewed from all sides, providing a changing view.

# SENSE OF PLACE

Ultimately, Ringer Park will be a landmark destination creating a powerful identity and "Sense of Place" for all visitors.

## BENEFITS

- **CELEBRATES** the Honorees with unique **PLACEMAKING** Elements
- **INTEGRATES LANDSCAPE** into each of the portrait sculptures
- Creates a dramatic "**SENSE OF PLACE**" integrating large scale landmarks, landscape, and lighting.
- Provides a **LOW MAINTENANCE** solution by using permanent materials that resist vandalism
- **ENHANCES SAFETY** and security while preserving existing passive and active uses
- Meets ADA and related guidelines


## LANDMARK DESTINATION

The final result will be an evolving neighborhood Landmark that evolves with time and that reinforces and enhances the character and meaning of Ringer Park.







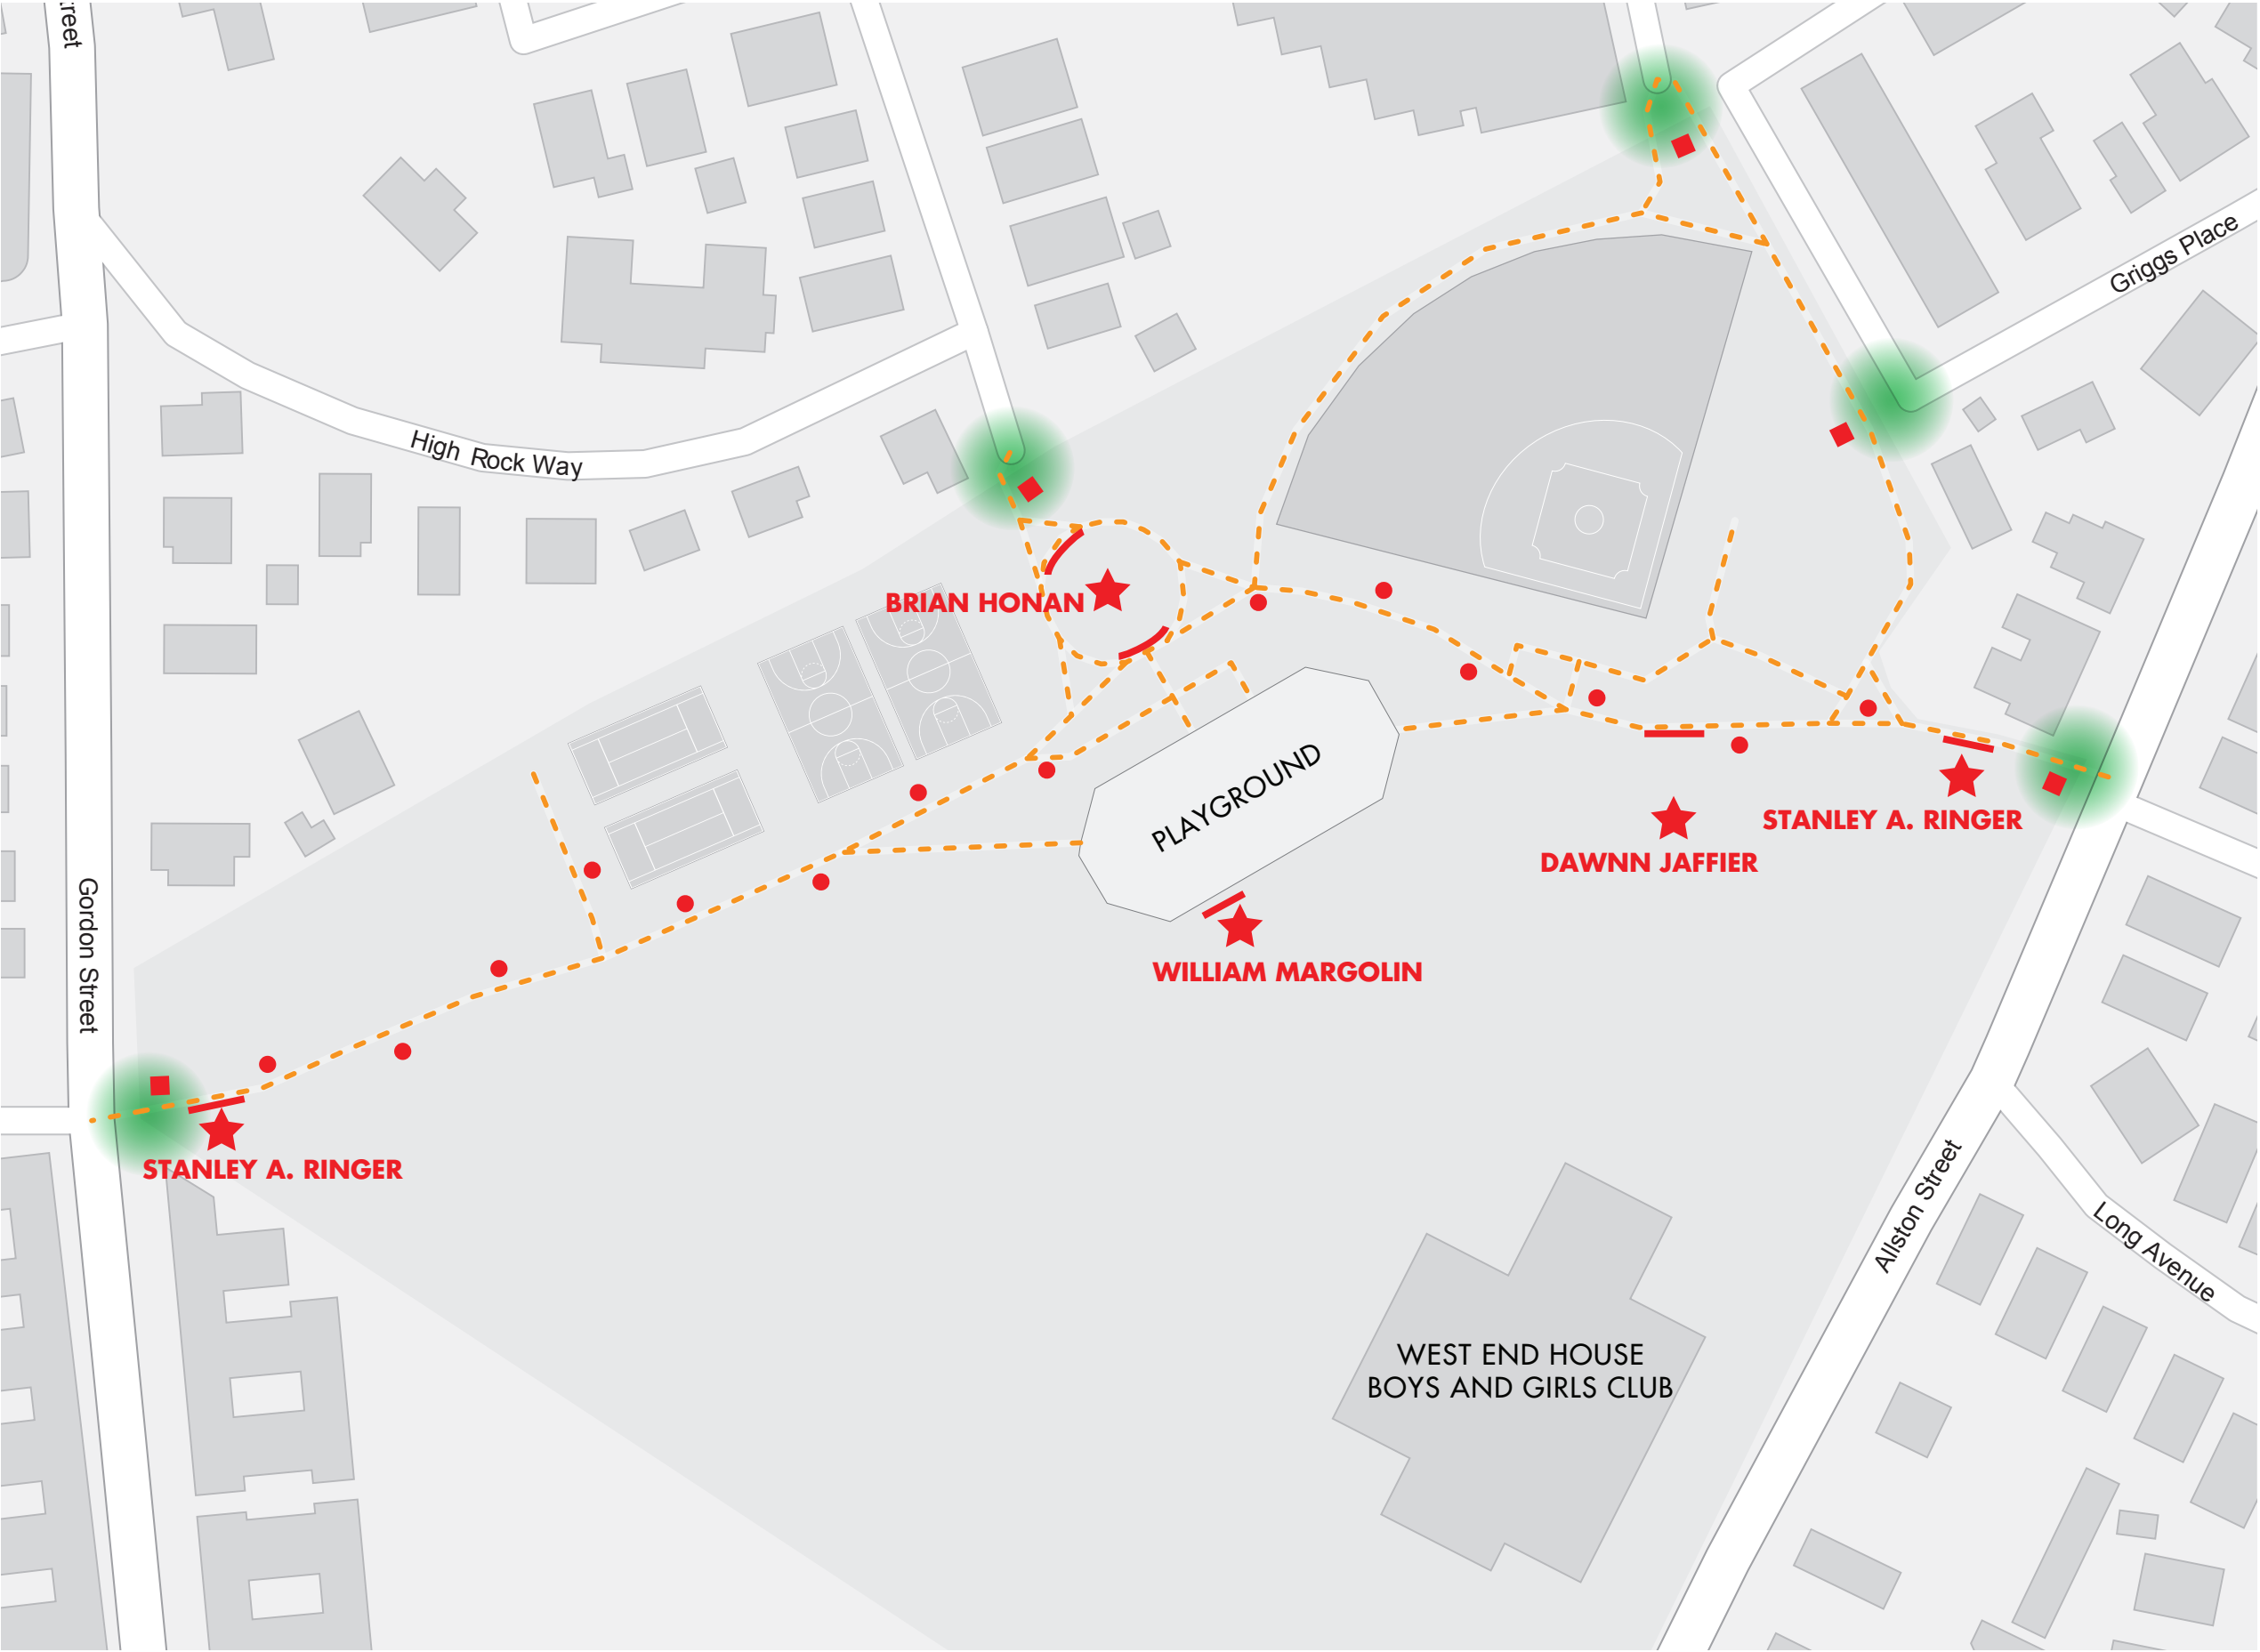

LEGEND

PARK ENTRANCE

PEDESTRIAN PATH

SCULPTURE LOCATION

PATH MARKERS


ENTRANCE MARKERS

PAVING TREATMENT  
(QUOTES BY COMMEMORATED  
COMMUNITY MEMBERS)





Reference Images

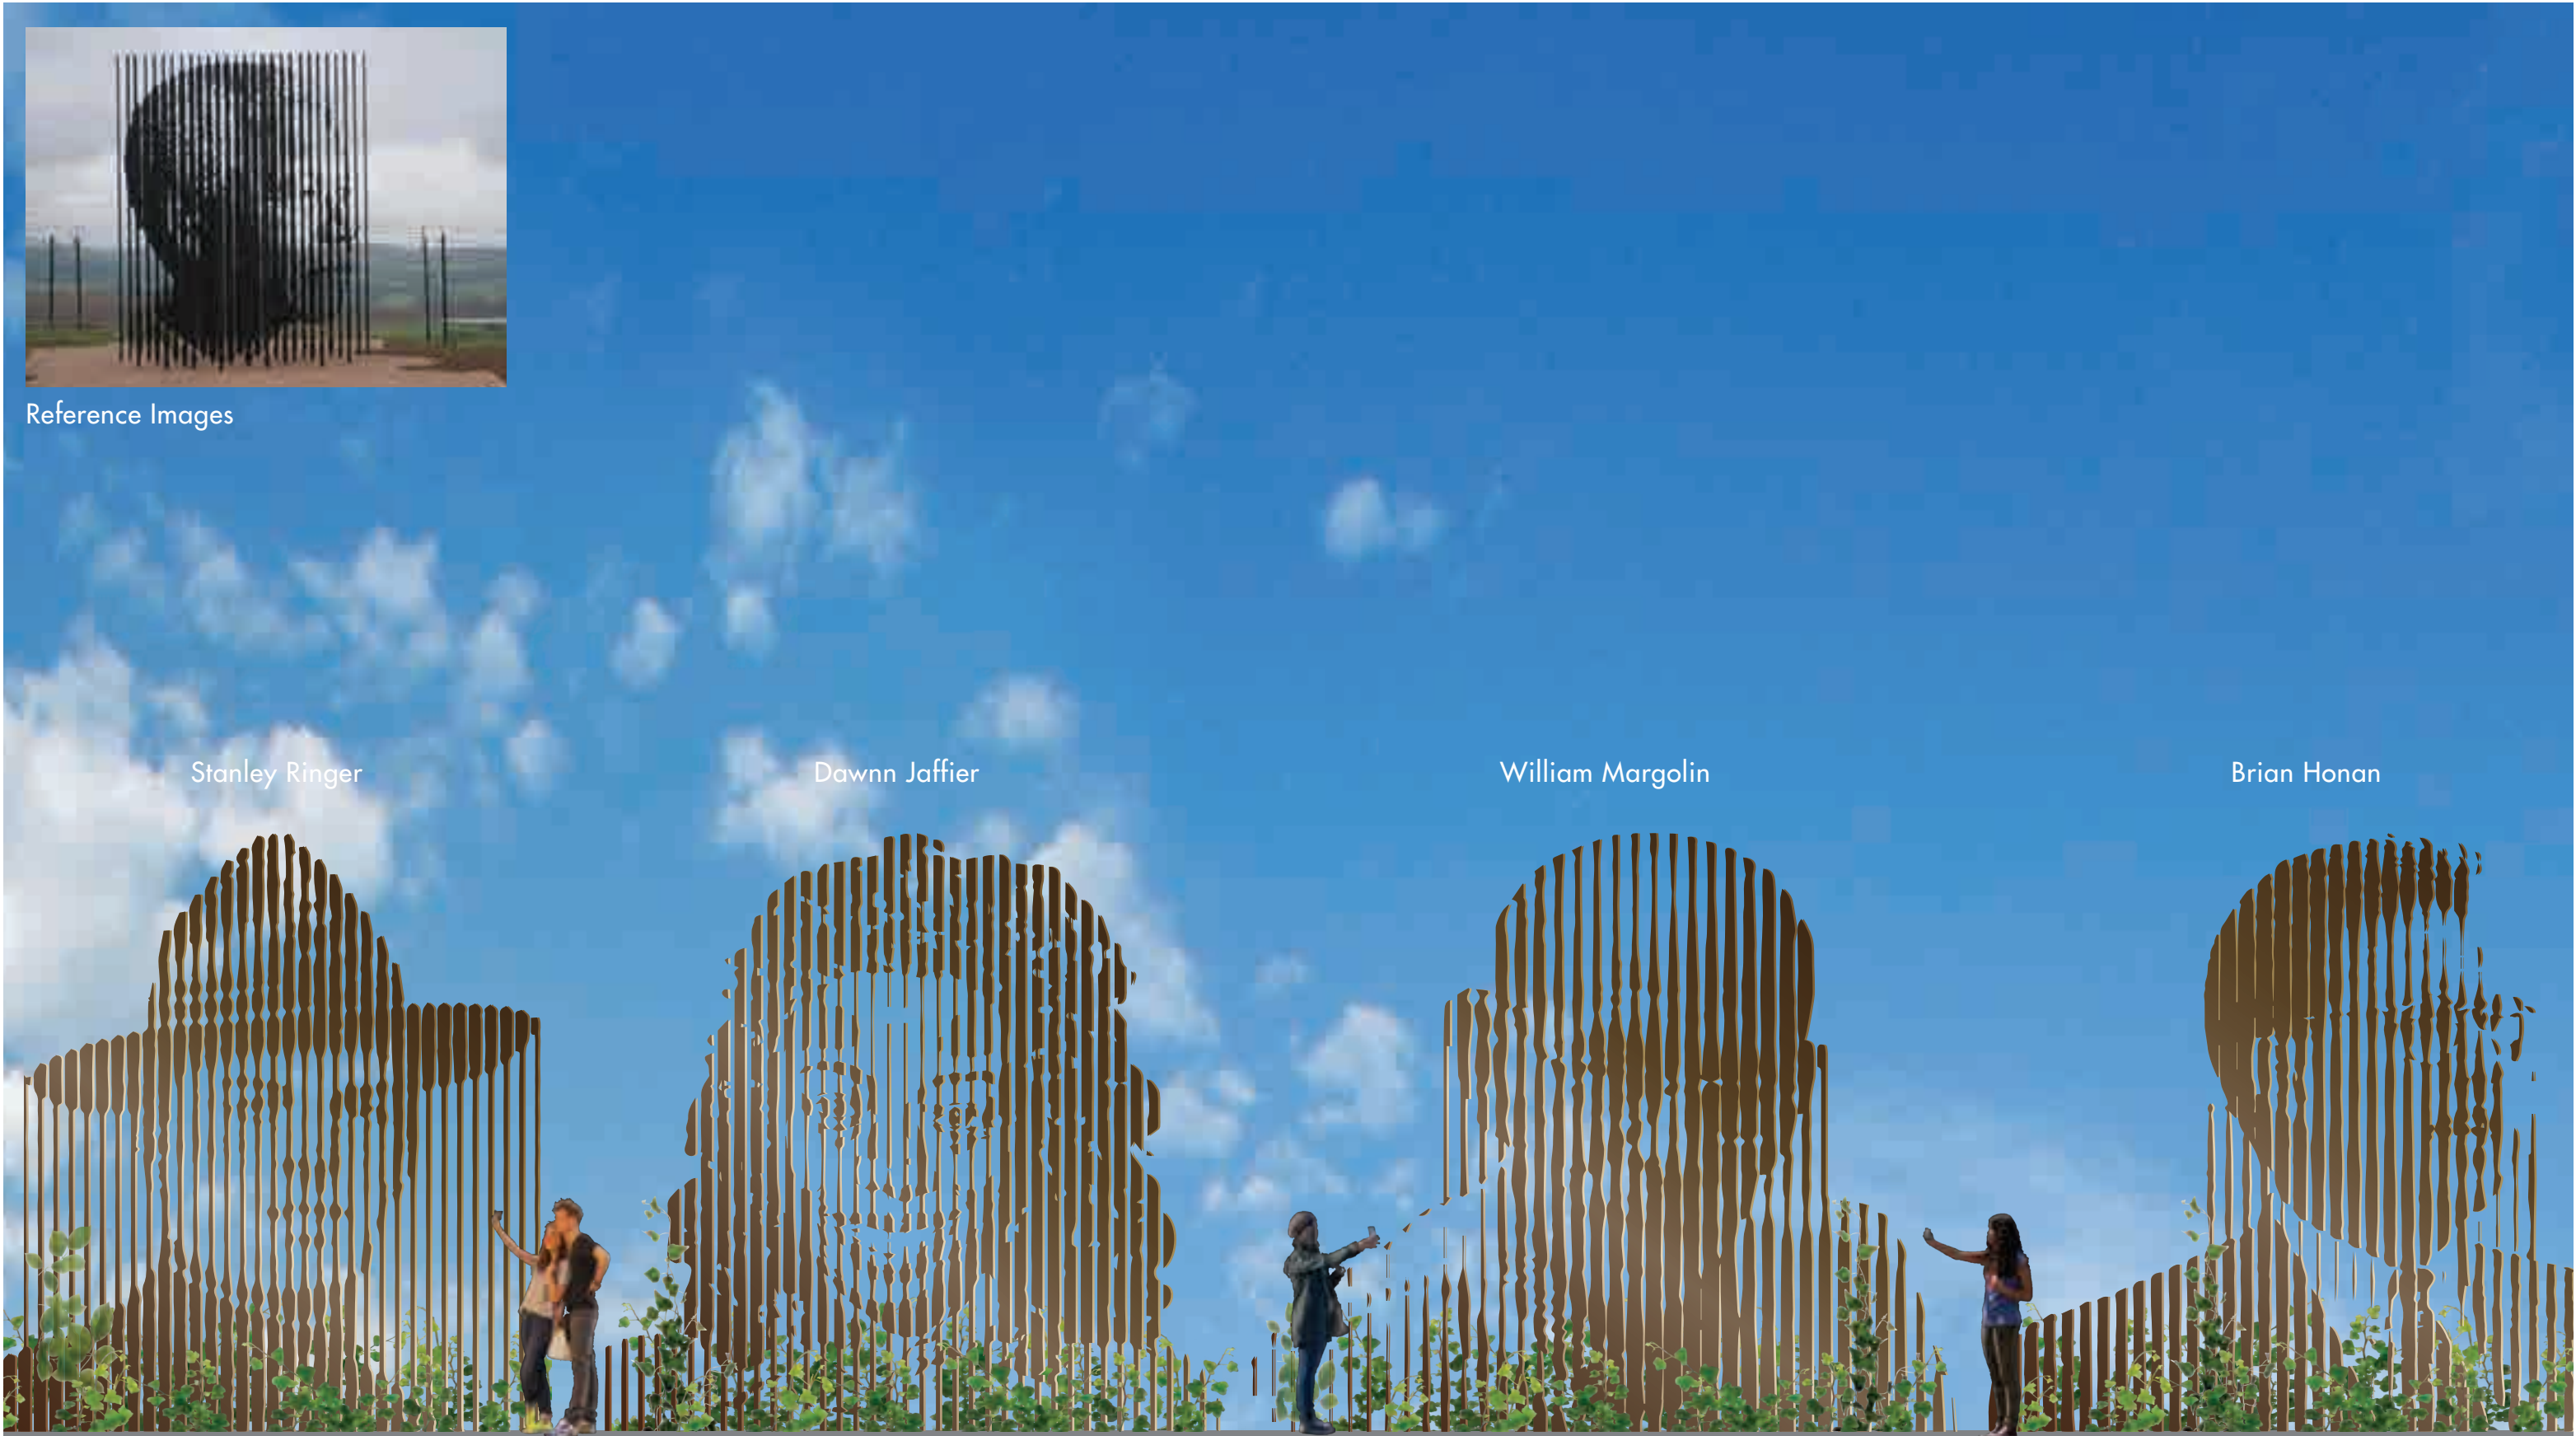

E01 Primary Landmark Sculpture

Scale: 1/4"=1'-0"



**PROJECT**  
 RINGER PARK  
 SCULPTURE & PUBLIC ART PROGRAM

**PHASE**  
 CONCEPT DEVELOPMENT  
 12 APRIL 2017


**TITLE**  
 KIT OF PARTS



OPTION A

OPTION B


OPTION C

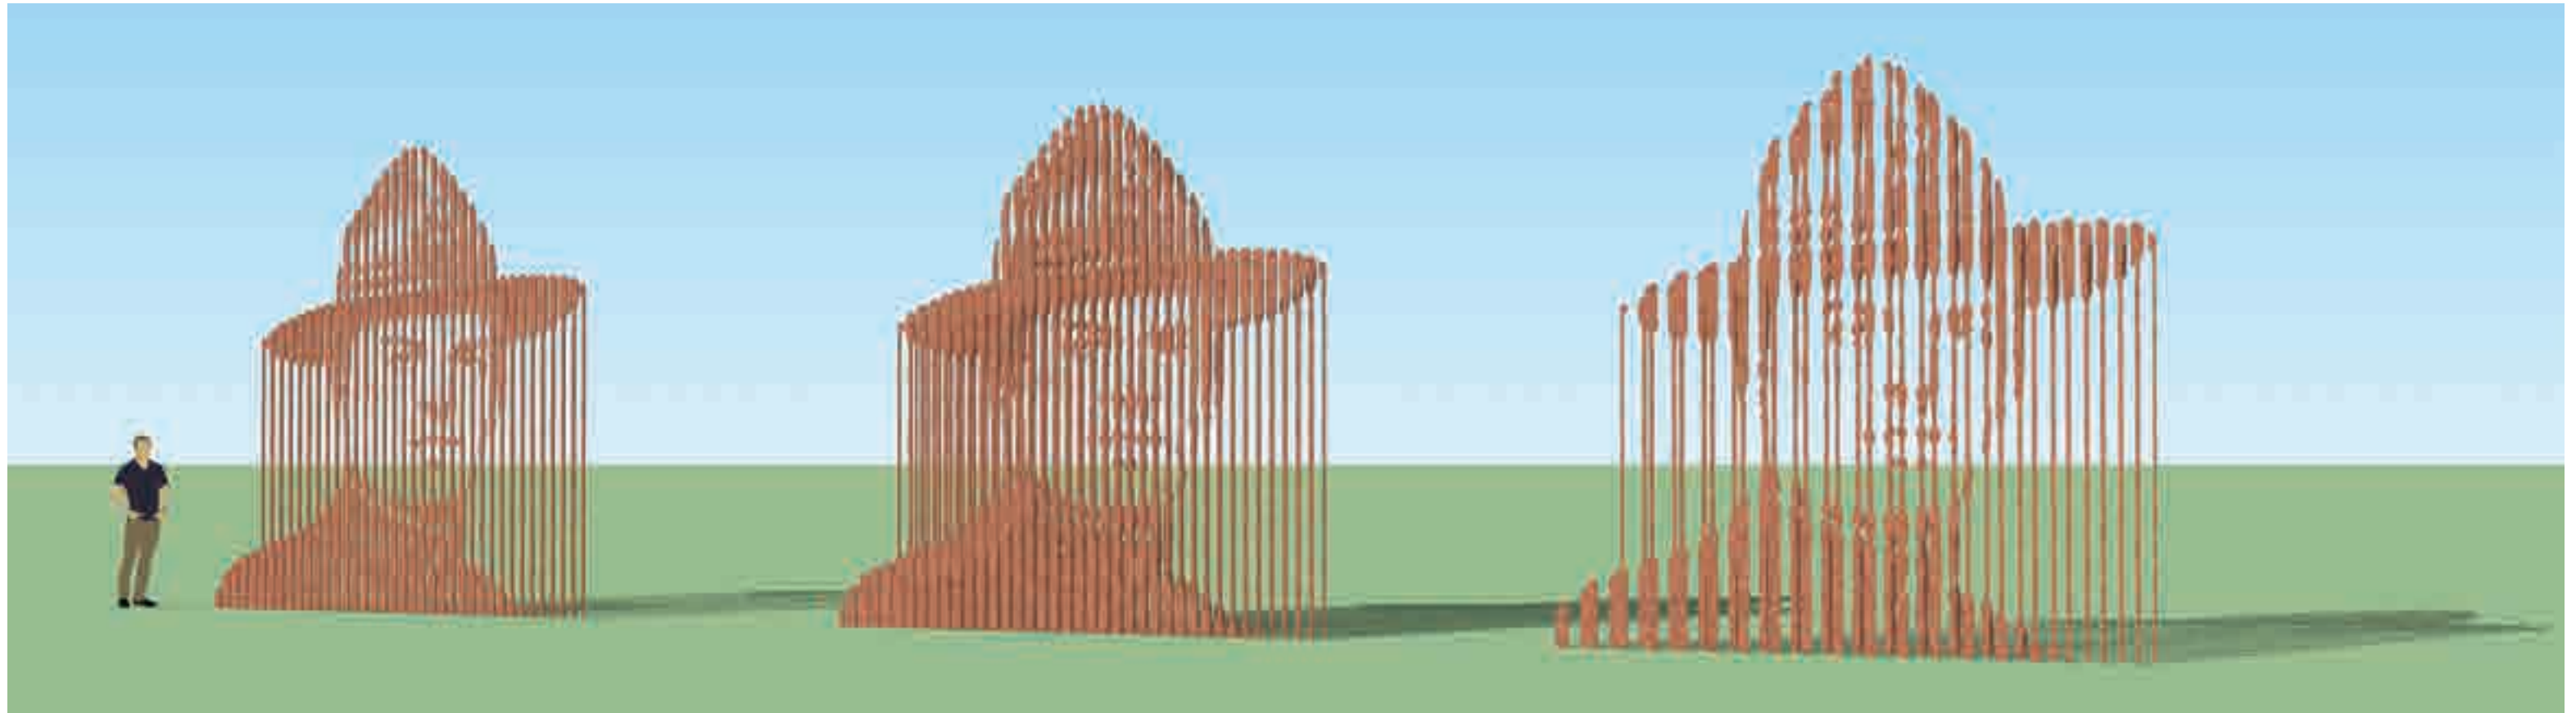

PLAN VIEW





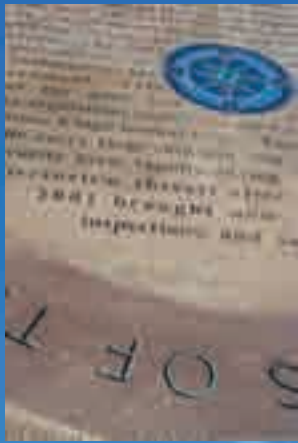

Reference Images



E02 Information Sign

E03 Path Marker/Lighting

E04 Entrance Marker

Scale: 1/2"=1'-0"



E05 Paving Treatment


Scale: 1/2"=1'-0"



## RENDERING VIEWS

---




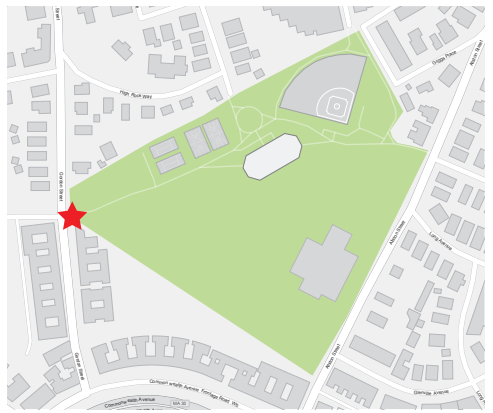

KEY PLAN



BEFORE PHOTO

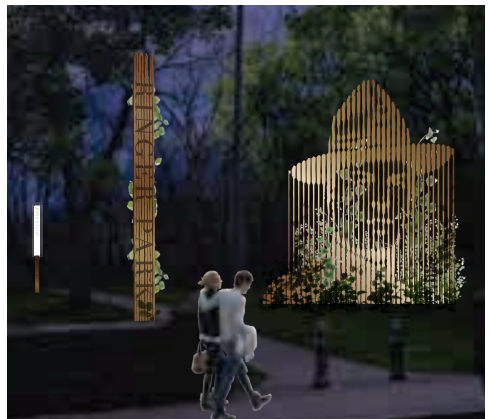

LIGHTING DETAIL






KEY PLAN





BEFORE PHOTO

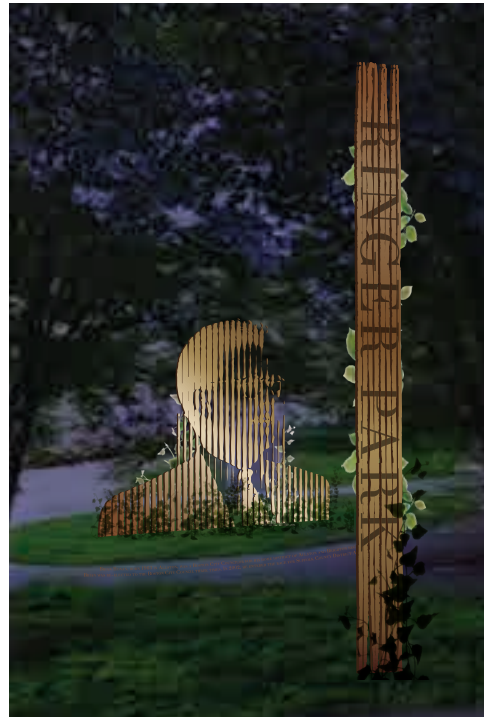

LIGHTING DETAIL




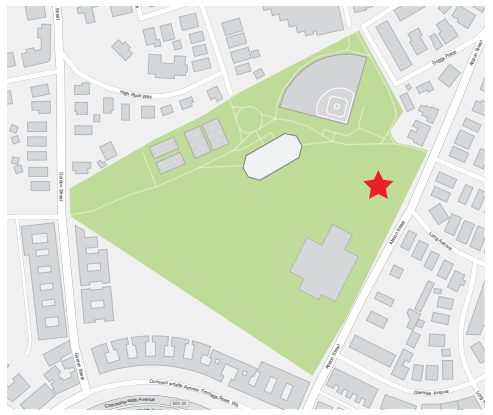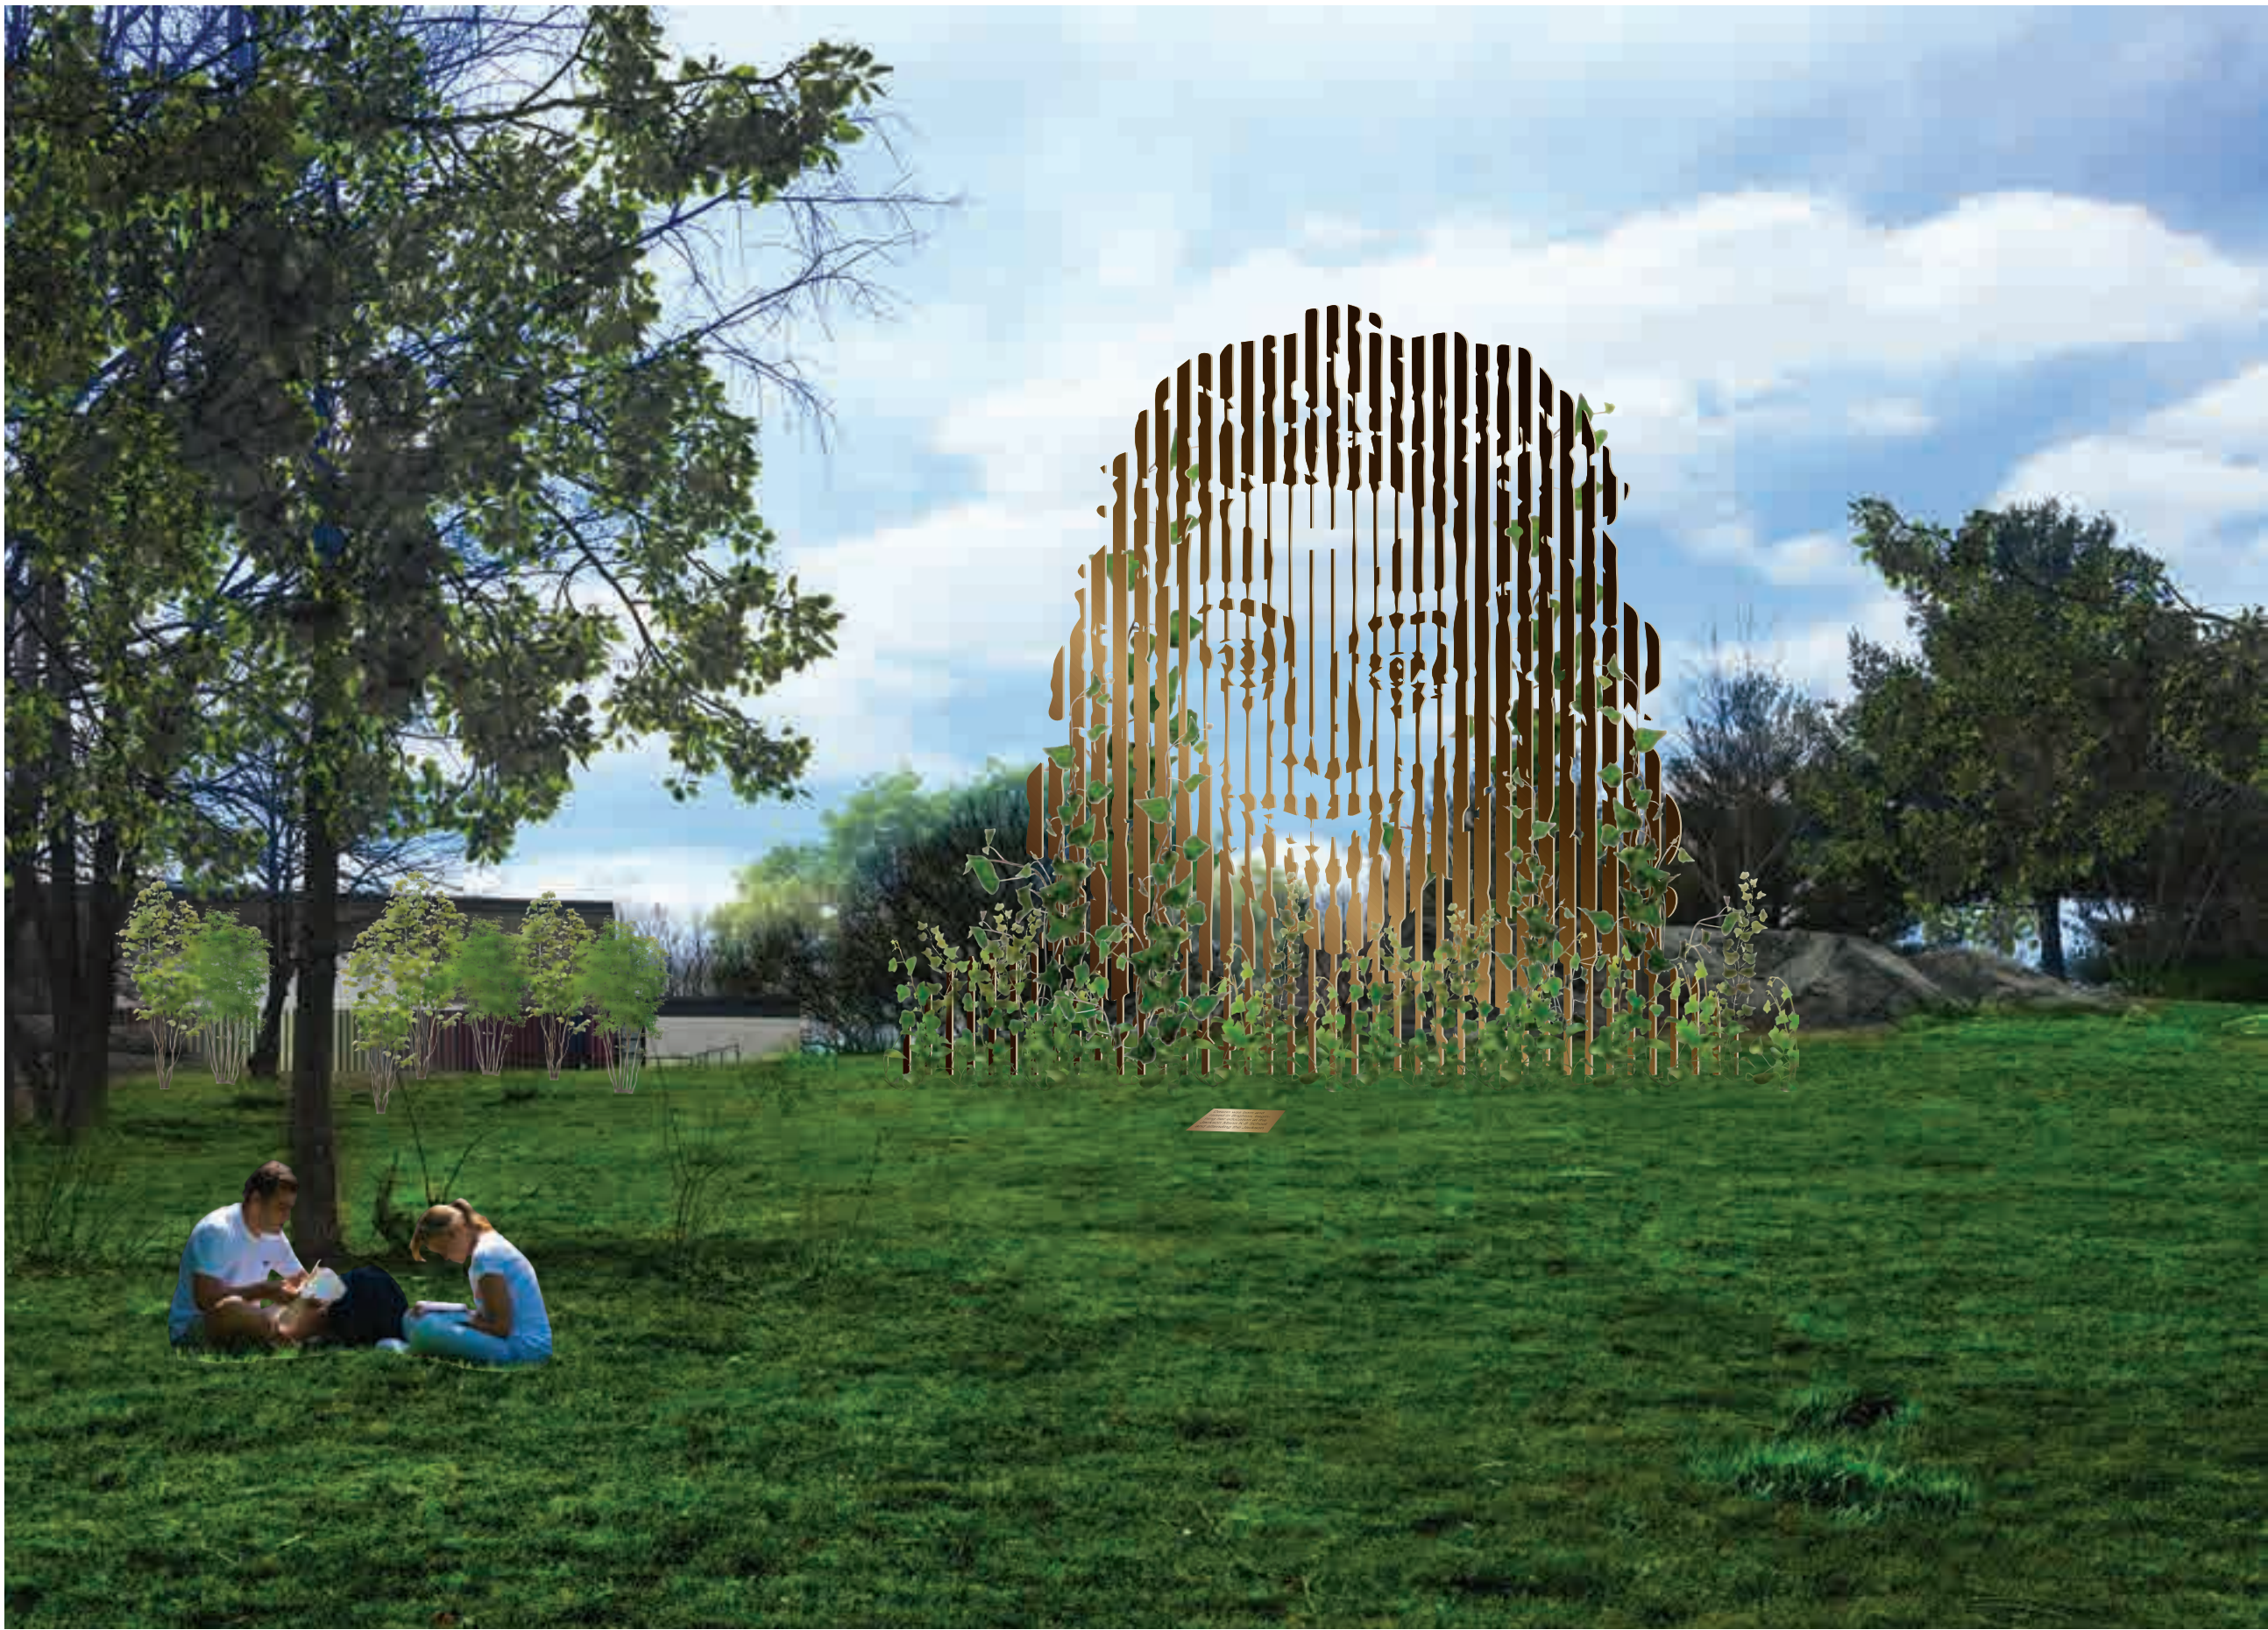

KEY PLAN




BEFORE PHOTO

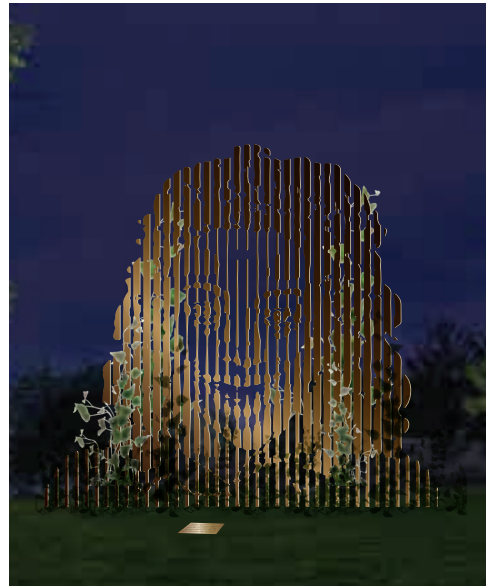

LIGHTING DETAIL



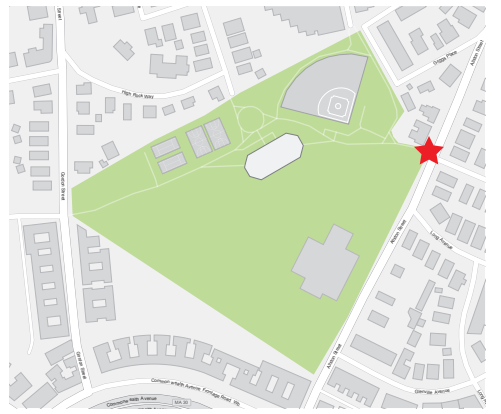

KEY PLAN



BEFORE PHOTO




LIGHTING DETAIL



SCULPTURES \$125,000



PAVEMENT ENGRAVINGS \$50,000

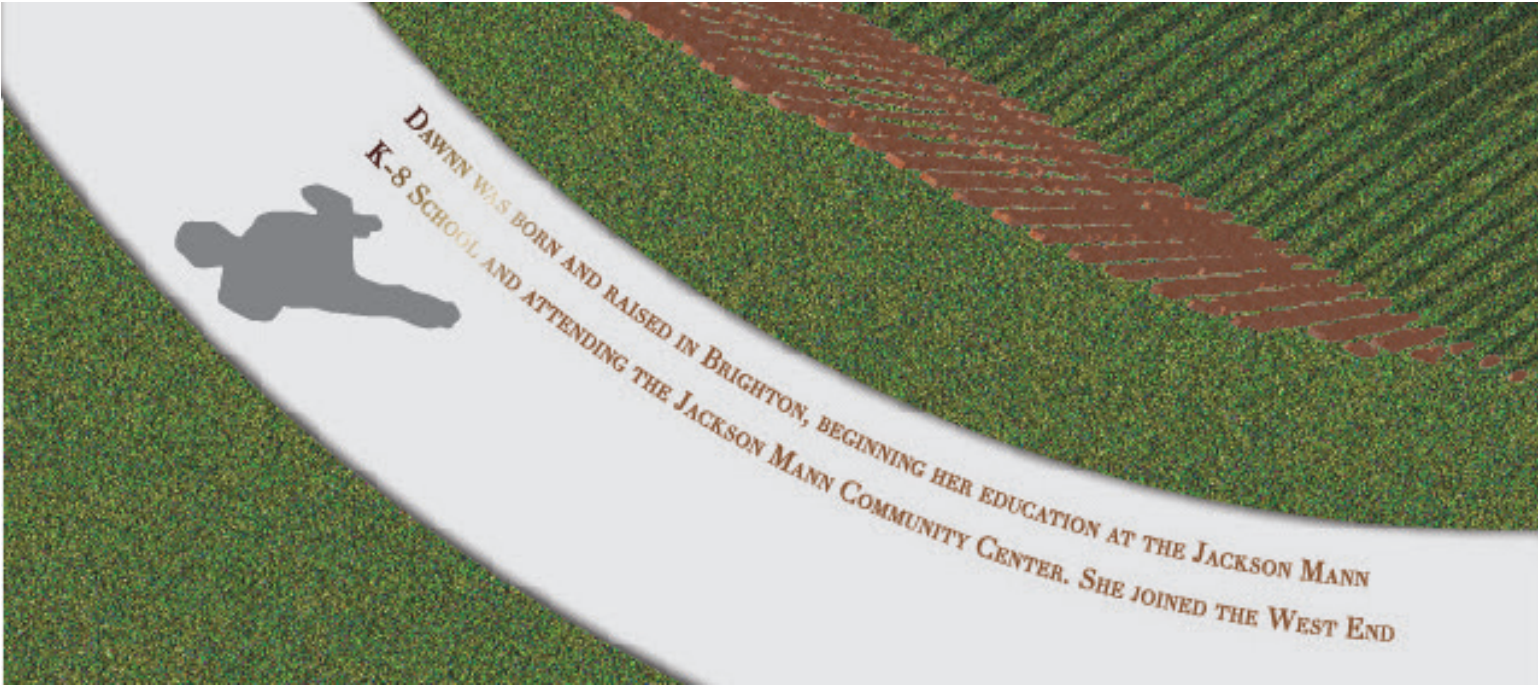

IDENTITY PYLONS/SIGNS \$25,000



LIGHTING \$50,000



TOTAL \$250,000



